



BENNETT NORTH METROPOLITAN DISTRICT NO.4 INITIAL BOUNDARIES - PARCEL 4 EXHIBIT

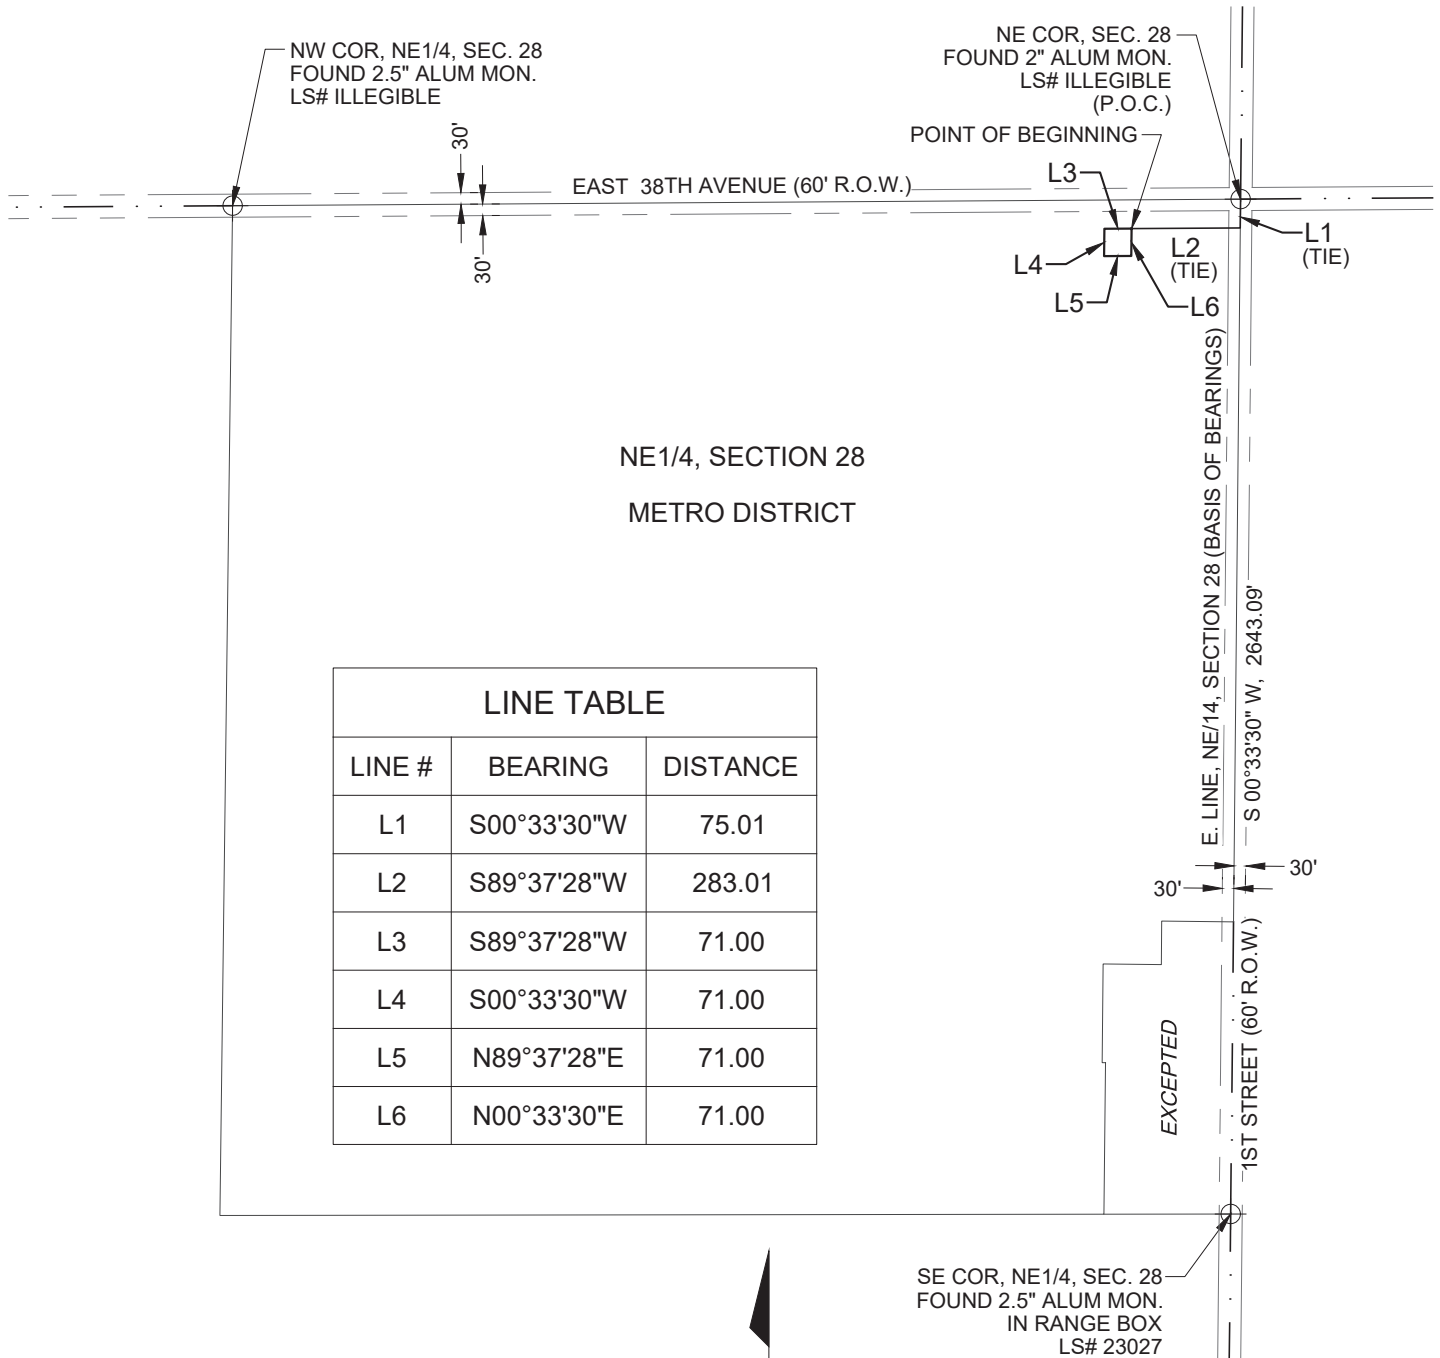

LINE TABLE		
LINE #	BEARING	DISTANCE
L1	S00°33'30"W	75.01
L2	S89°37'28"W	283.01
L3	S89°37'28"W	71.00
L4	S00°33'30"W	71.00
L5	N89°37'28"E	71.00
L6	N00°33'30"E	71.00

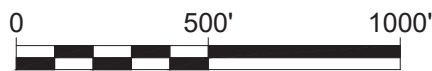

SCALE: 1" = 500'

THIS EXHIBIT DOES NOT REPRESENT A LEGALLY MONUMENTED LAND SURVEY PLAT AND IS ONLY INTENDED TO DEPICT THE LEGAL DESCRIPTION INCLUDED HEREWITH.

Project Number: 21012
J:\Projects\21012\Exhibits and Legal\Parcel New Legal.dwg

**BENNETT NORTH METROPOLITAN
DISTRICT NO.4**

Drawn By: DLC
Checked By: ERF
Revisions: 01-06-22

2N Civil, LLC
6 Inverness Ct. E., Suite 125
Englewood, CO 80112
Phone 303-925-0544 Fax 303-925-0547
www.2NCivil.com

